


PROJECT:

**PROPOSED JAMIUL ATIQ MOSQUE
TO BE SITUATED AT
NO. 20 DAVIES STREET
FREETOWN**

CLIENT:


JAMIUL ATIQ

Consultants :

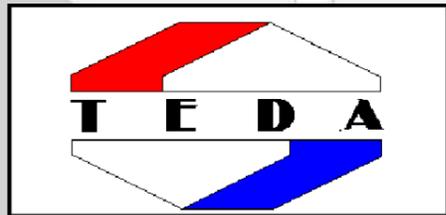

Tropical Environmental Design Associates
Architects, Engineers, Development &
Management Consultants
63 Wellington Street, Freetown.
Email: tedasl1989@yahoo.com

AUGUST 2023

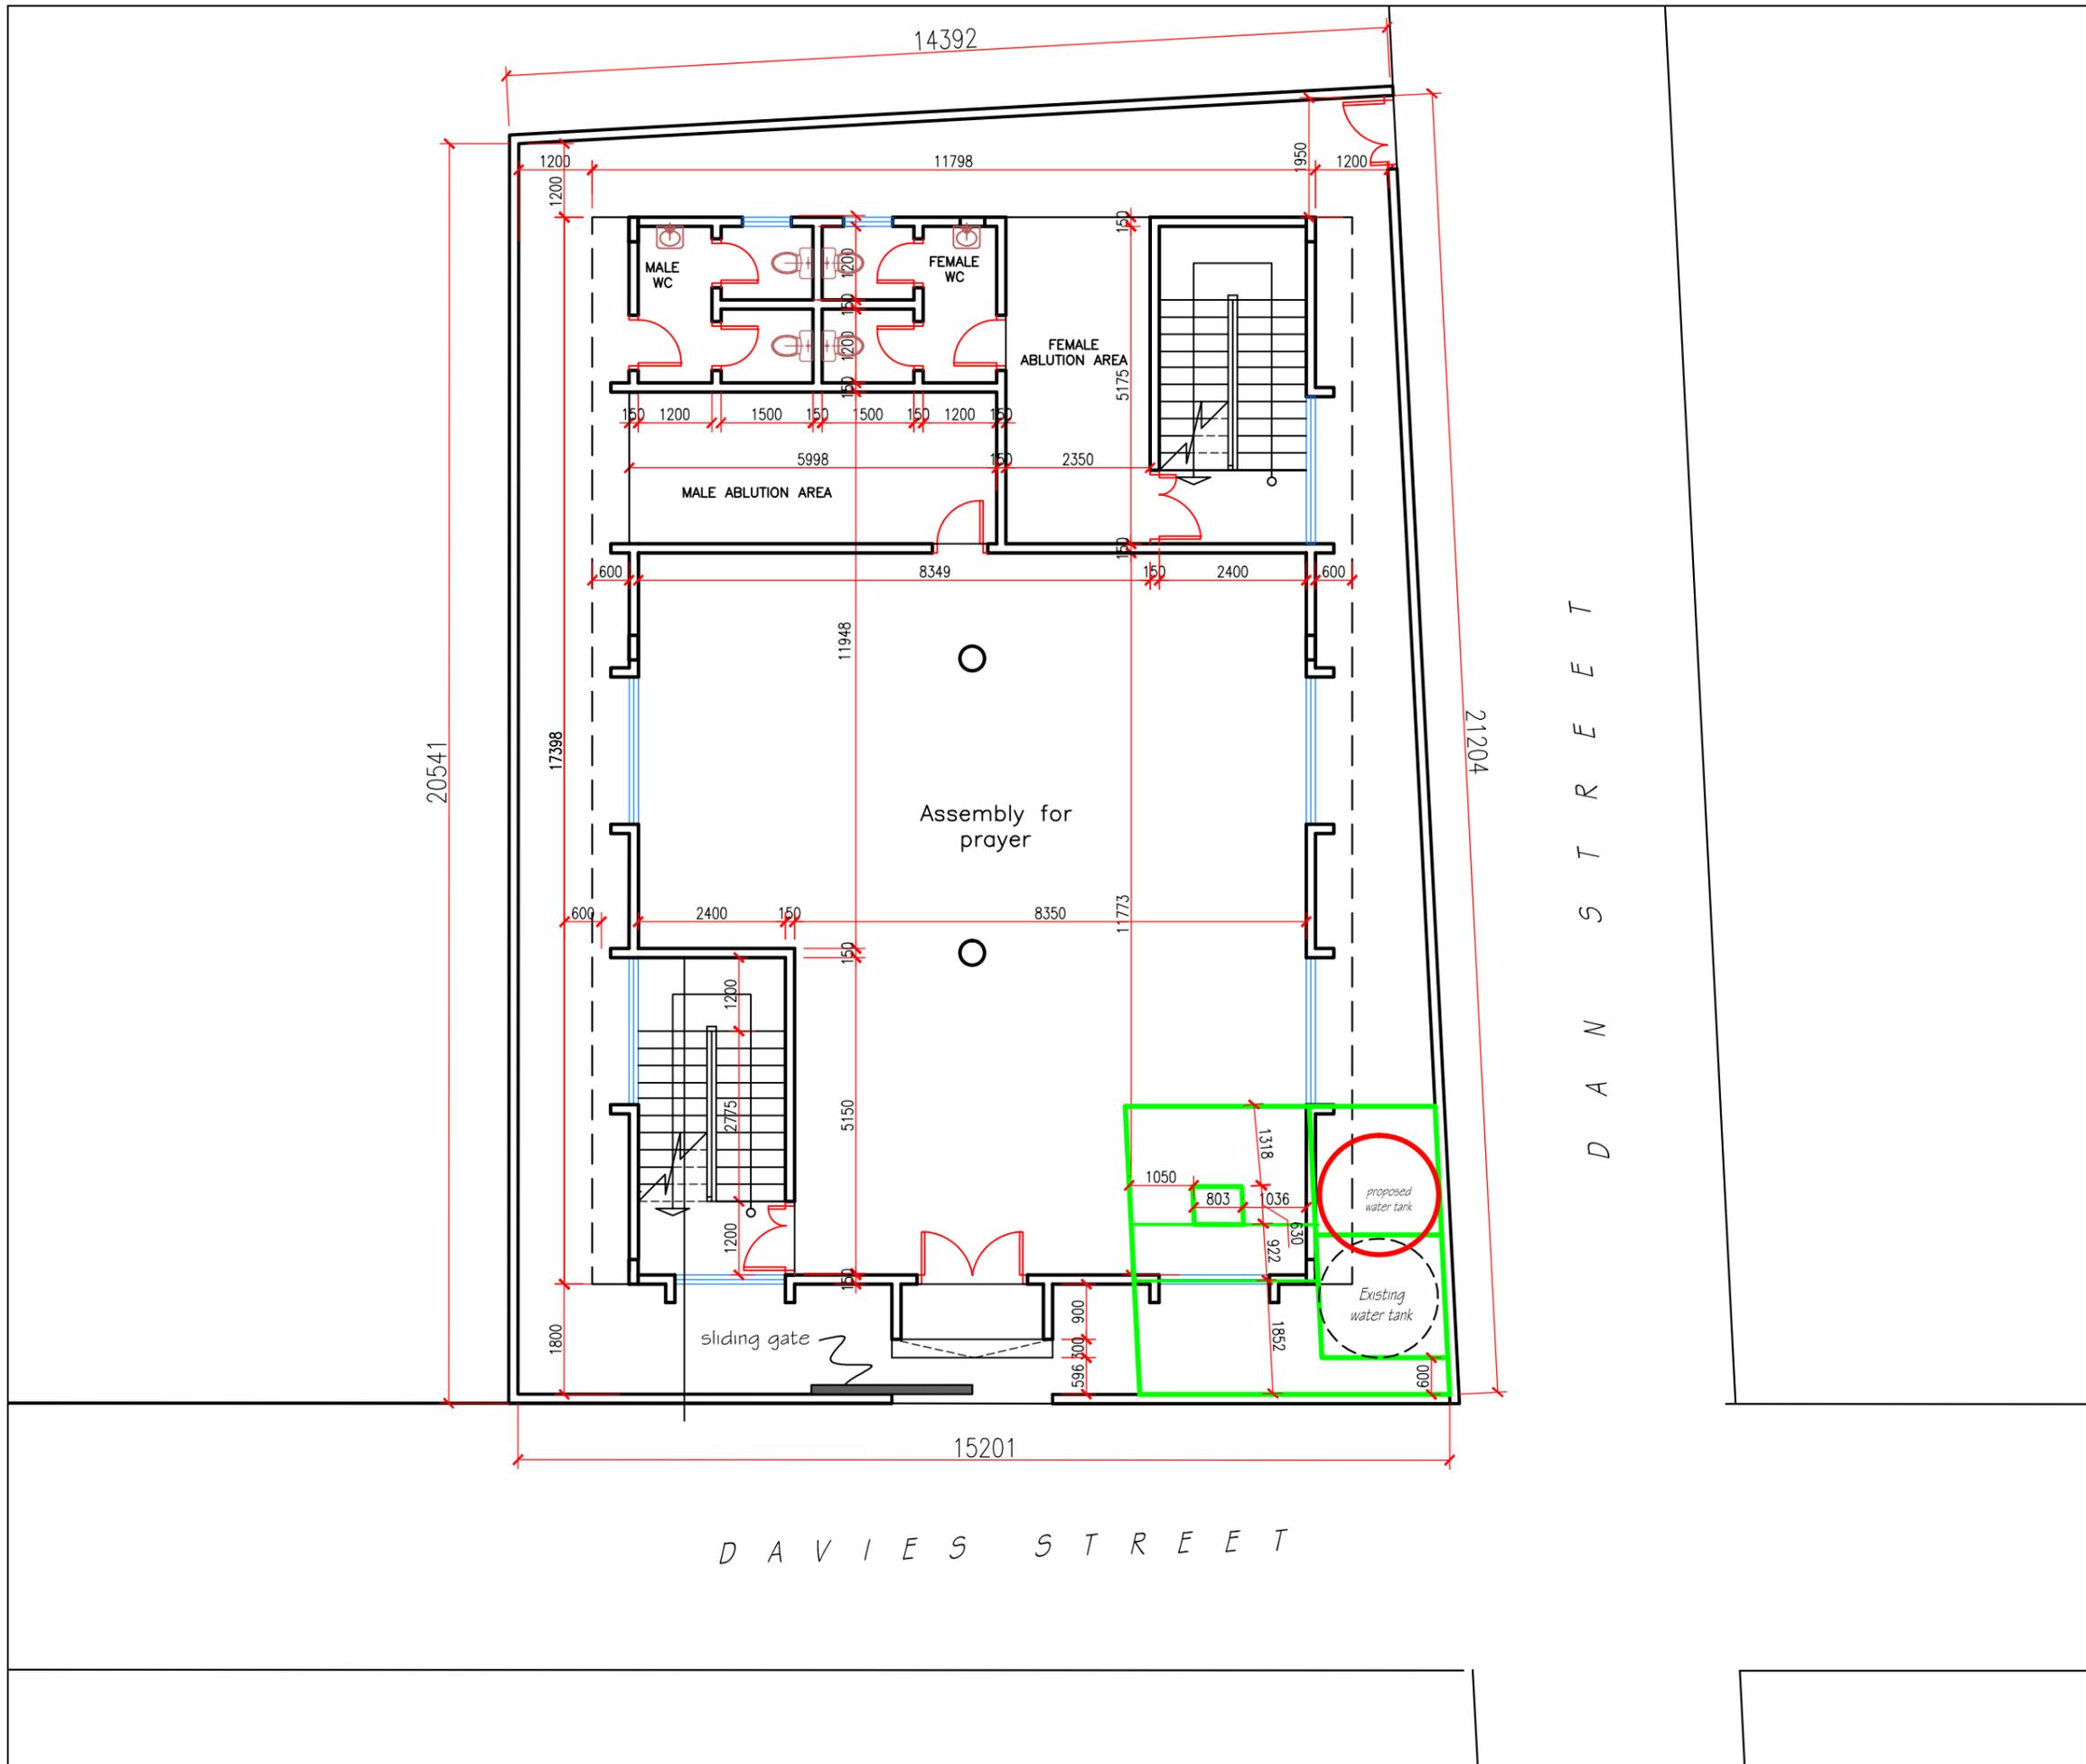

NOTES

Consultants:



Tropical Environmental Design Associates
 Architects, Engineers, Development &
 Management Consultants
 63 Wellington Street, Freetown.
 Email: tedas1989@yahoo.com

Client :

JAMIUL ATIQ

project title :

PROPOSED JAMIUL ATIQ MOSQUE
 TO BE SITUATED AT
 NO. 20 DAVIES STREET
 FREETOWN

Dwg title:

SITE PLAN

Drawn : Dominic H. Sesay


Signature :

Checked :

Scale : NTS

Date : AUGUST, 2023

DWG. NO :

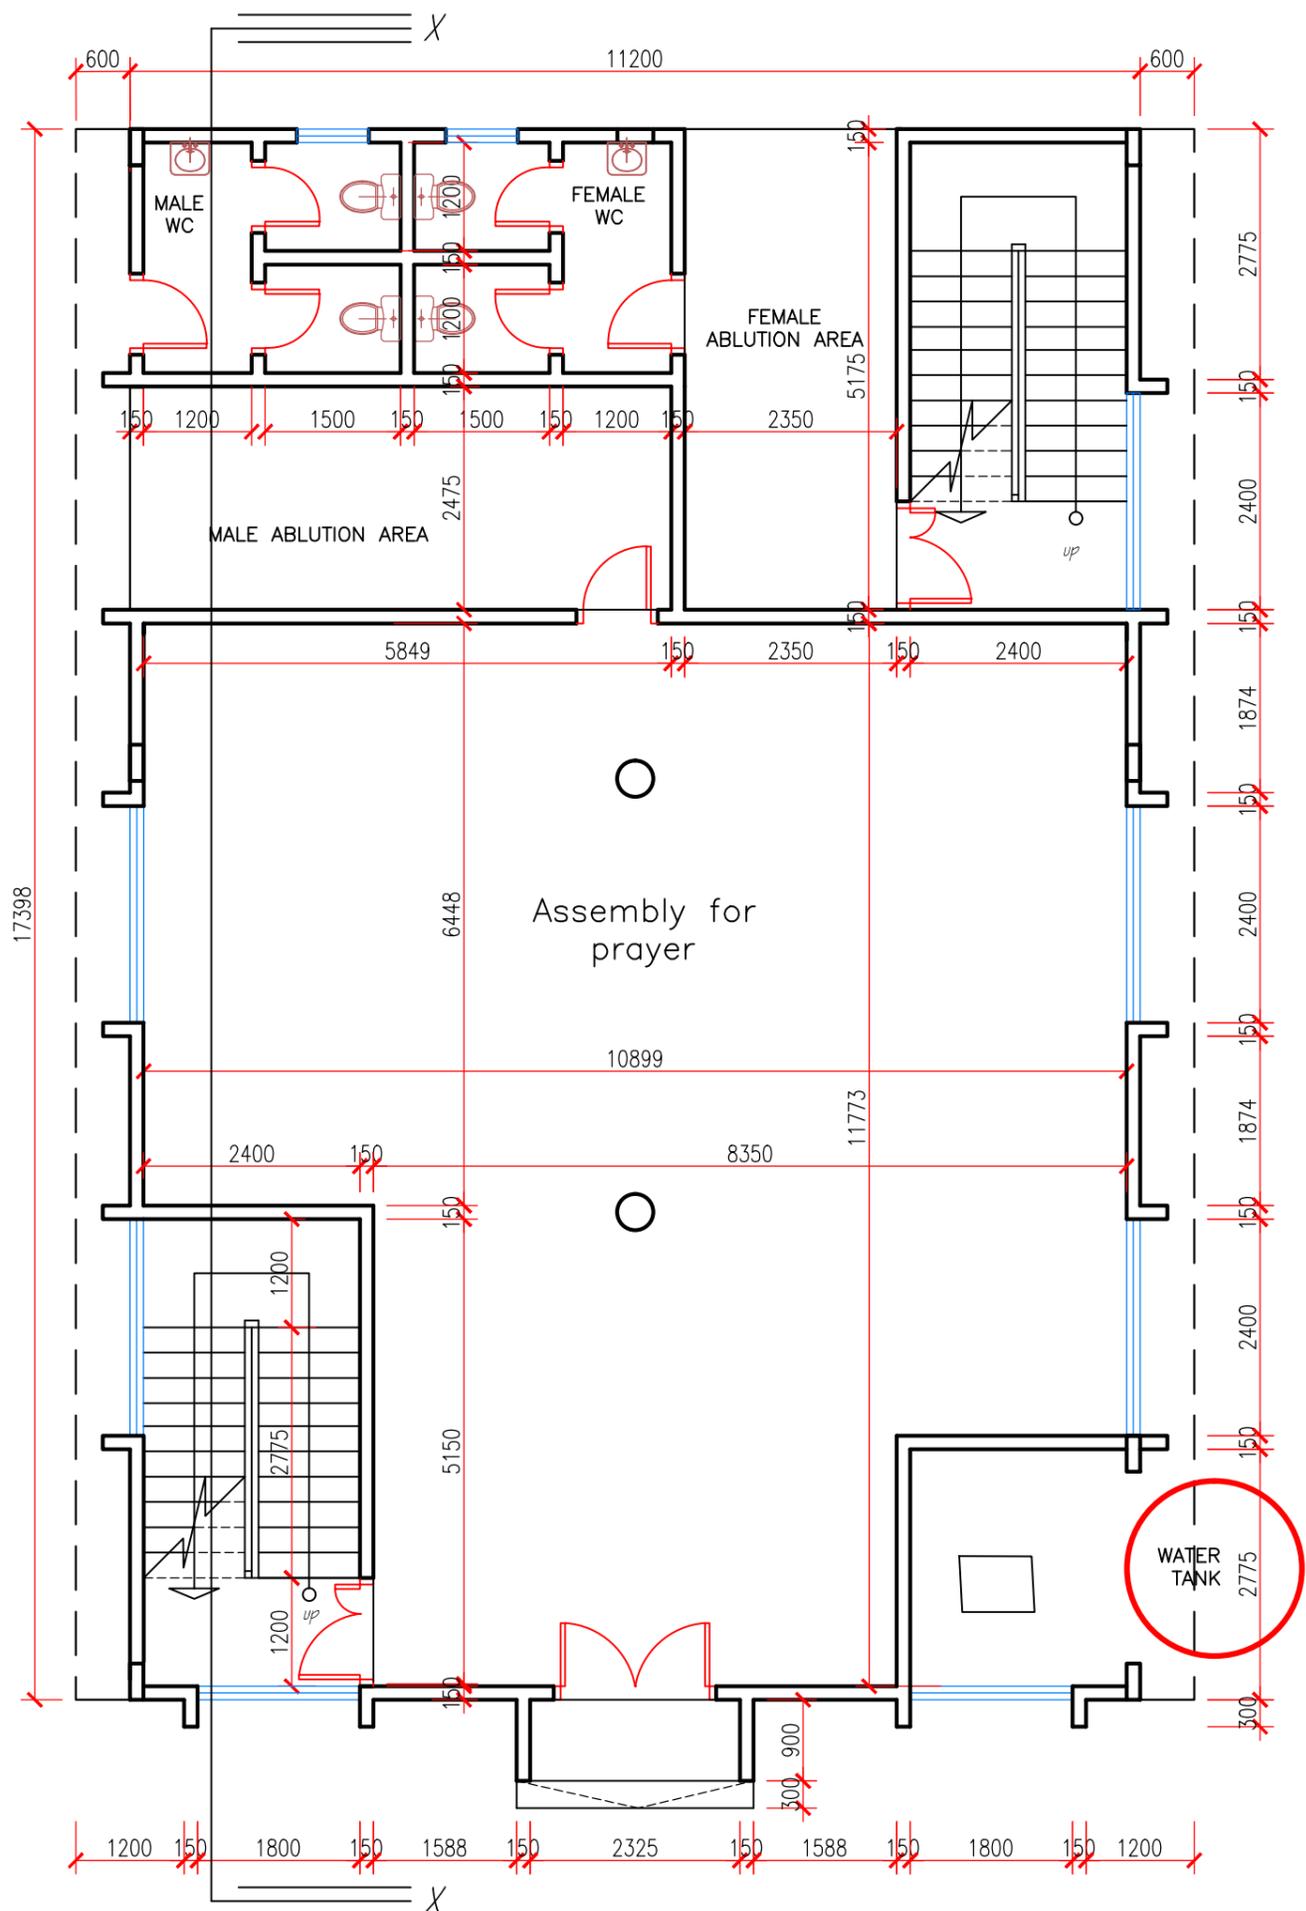

NOTES

Consultants:



Tropical Environmental Design Associates
 Architects, Engineers, Development &
 Management Consultants
 63 Wellington Street, Freetown.
 Email: tedas1989@yahoo.com

Client :

JAMIUL ATIQ

project title :

PROPOSED JAMIUL ATIQ MOSQUE
 TO BE SITUATED AT
 NO. 20 DAVIES STREET
 FREETOWN

Dwg title:

GROUND FLOOR PLAN

Drawn : Dominic H. Sesay


Signature :

Checked :

Scale : NTS

Date : AUGUST, 2023

DWG. NO :

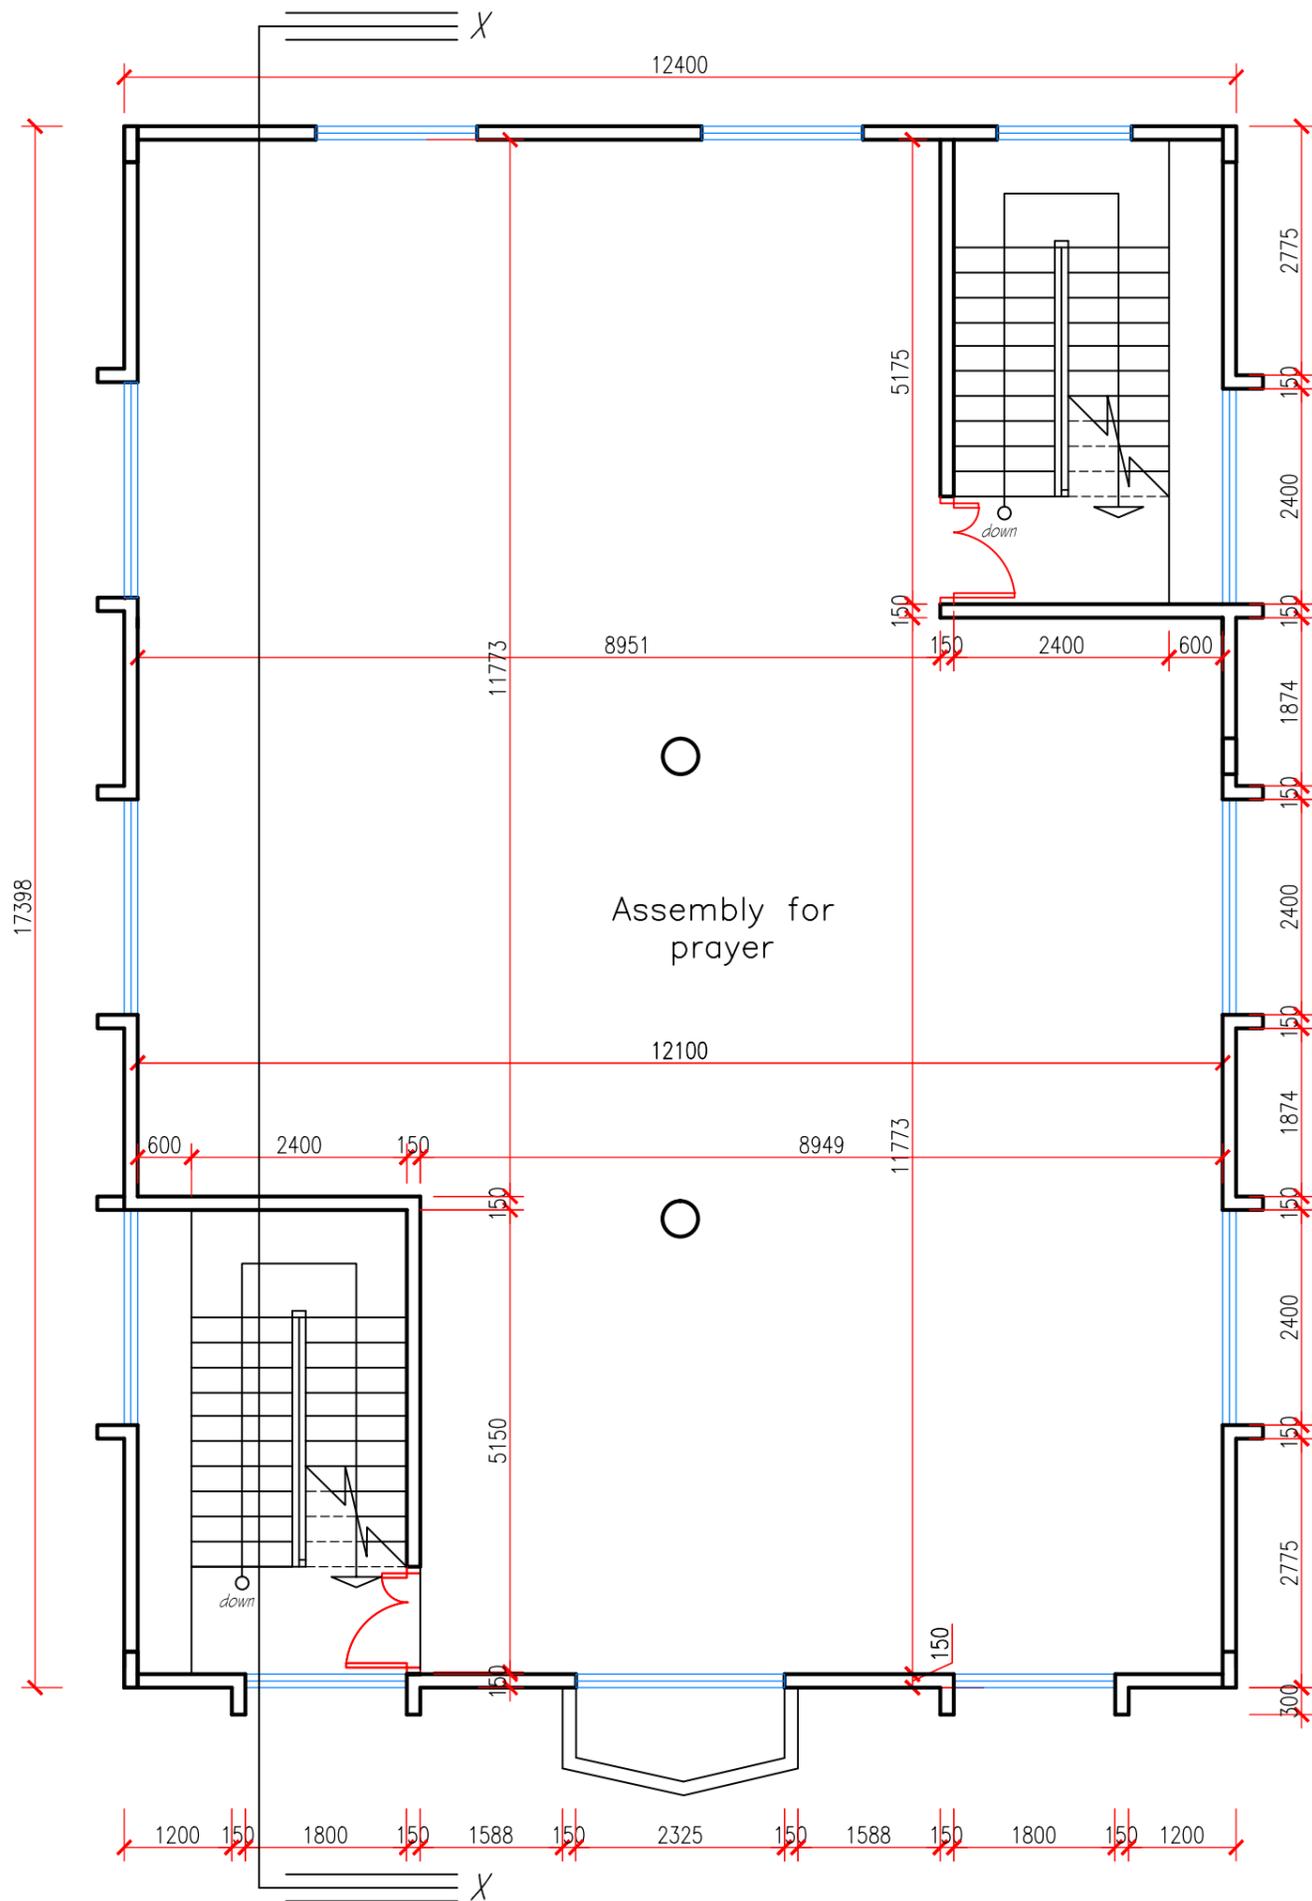

NOTES

Consultants:



Tropical Environmental Design Associates
 Architects, Engineers, Development &
 Management Consultants
 63 Wellington Street, Freetown.
 Email: tedas1989@yahoo.com

Client :

JAMIUL ATIQ

project title :

PROPOSED JAMIUL ATIQ MOSQUE
 TO BE SITUATED AT
 NO. 20 DAVIES STREET
 FREETOWN

Dwg title:

1, 2, 3 FLOOR PLAN

Drawn : Dominic H. Sesay

Signature :


Checked :

Scale : NTS

Date : AUGUST, 2023

DWG. NO :

longspan aluminum roofing sheets
 on timber carcas to engr. details
 50X50mm termite treated hardwood purlins @900mm c/c
 150x50mm termite treated hardwood rafter @1200mm/c
 100x50mm termite treated hardwood struts
 150x50mm termite treated hardwood tie-beam
 50x50mm termite treated timber noggins @600mm c/c
 plaster ceiling board & accesories/cornices

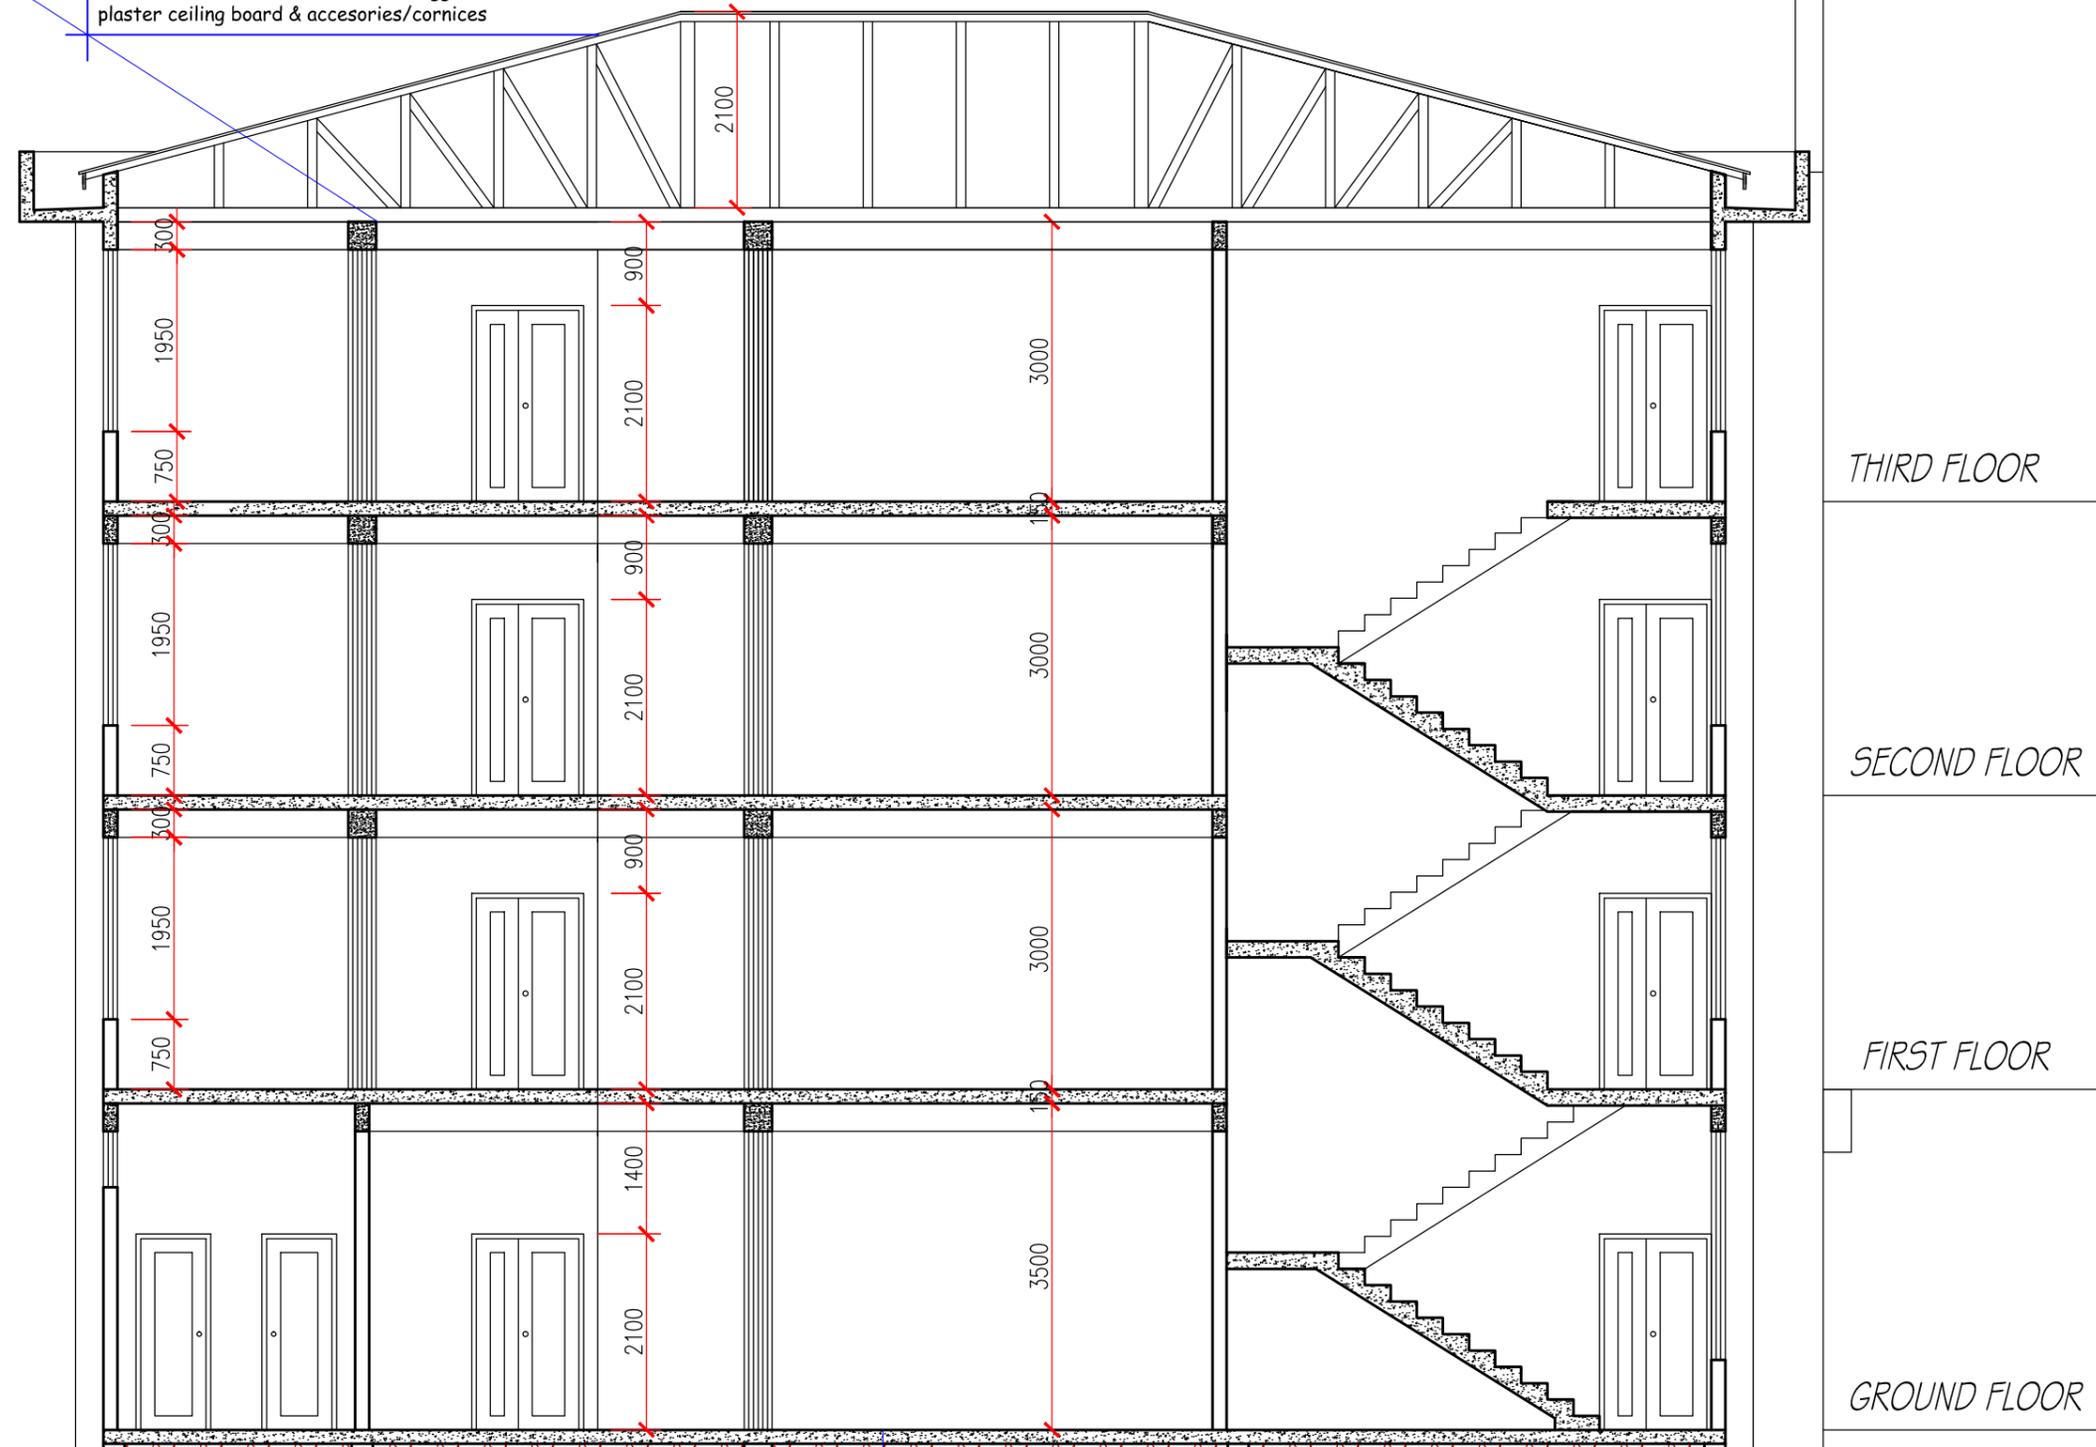

NOTES

Consultants:



Tropical Environmental Design Associates
 Architects, Engineers, Development &
 Management Consultants
 63 Wellington Street, Freetown.
 Email: tedas1989@yahoo.com

Client :

JAMIUL ATIQ

project title :

PROPOSED JAMIUL ATIQ MOSQUE
 TO BE SITUATED AT
 NO. 20 DAVIES STREET
 FREETOWN

Dwg title:

SECTION X - X

Drawn : Dominic H. Sesay

Signature :

Checked :


Scale : NTS

Date : AUGUST, 2023

DWG. NO :

In situ ceramic floor tiles on
 150 mm thick plain in situ concrete slab
 designed to engineers specification, on
 300mm thick hardcore filling
 WELL rammed laterite earth filling

NOTES

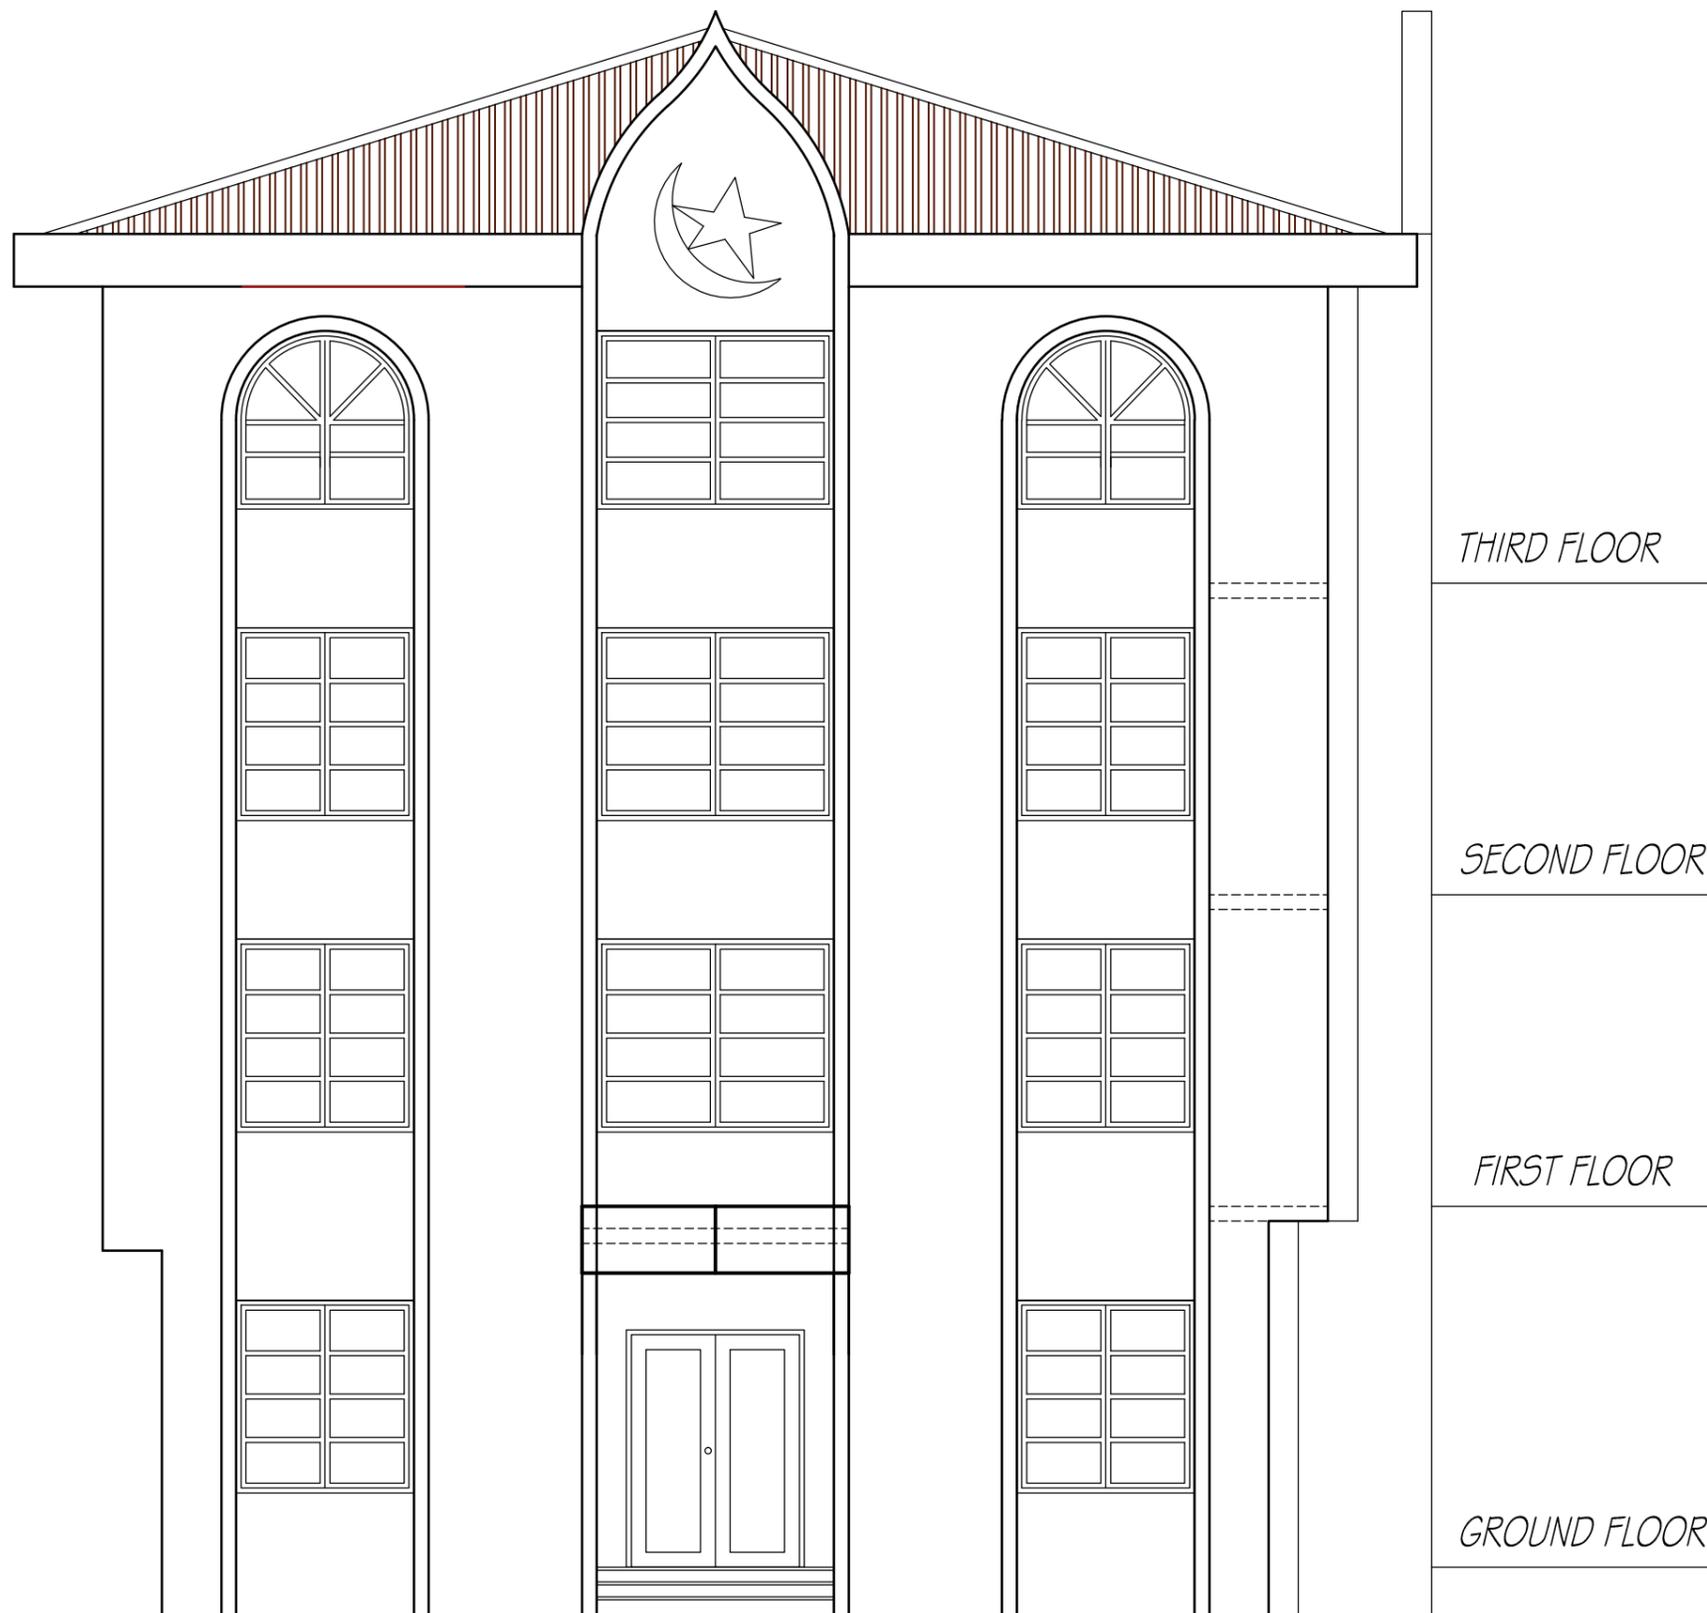

Consultants:



Tropical Environmental Design Associates
 Architects, Engineers, Development &
 Management Consultants
 63 Wellington Street, Freetown.
 Email: tedas1989@yahoo.com

Client :

JAMIUL ATIQ

project title :

PROPOSED JAMIUL ATIQ MOSQUE
 TO BE SITUATED AT
 NO. 20 DAVIES STREET
 FREETOWN

Dwg title:

FRONT ELEVATION

Drawn : Dominic H. Sesay

Signature :

Checked :

Scale : NTS

Date : AUGUST, 2023

DWG. NO :

NOTES

Consultants:



Tropical Environmental Design Associates
Architects, Engineers, Development &
Management Consultants
63 Wellington Street, Freetown.
Email: tedas1989@yahoo.com

Client :

JAMIUL ATIQ

project title :

PROPOSED JAMIUL ATIQ MOSQUE
TO BE SITUATED AT
NO. 20 DAVIES STREET
FREETOWN

Dwg title:

RIGHT ELEVATION

Drawn : Dominic H. Sesay


Signature :

Checked :

Scale : NTS

Date : AUGUST, 2023

DWG. NO :

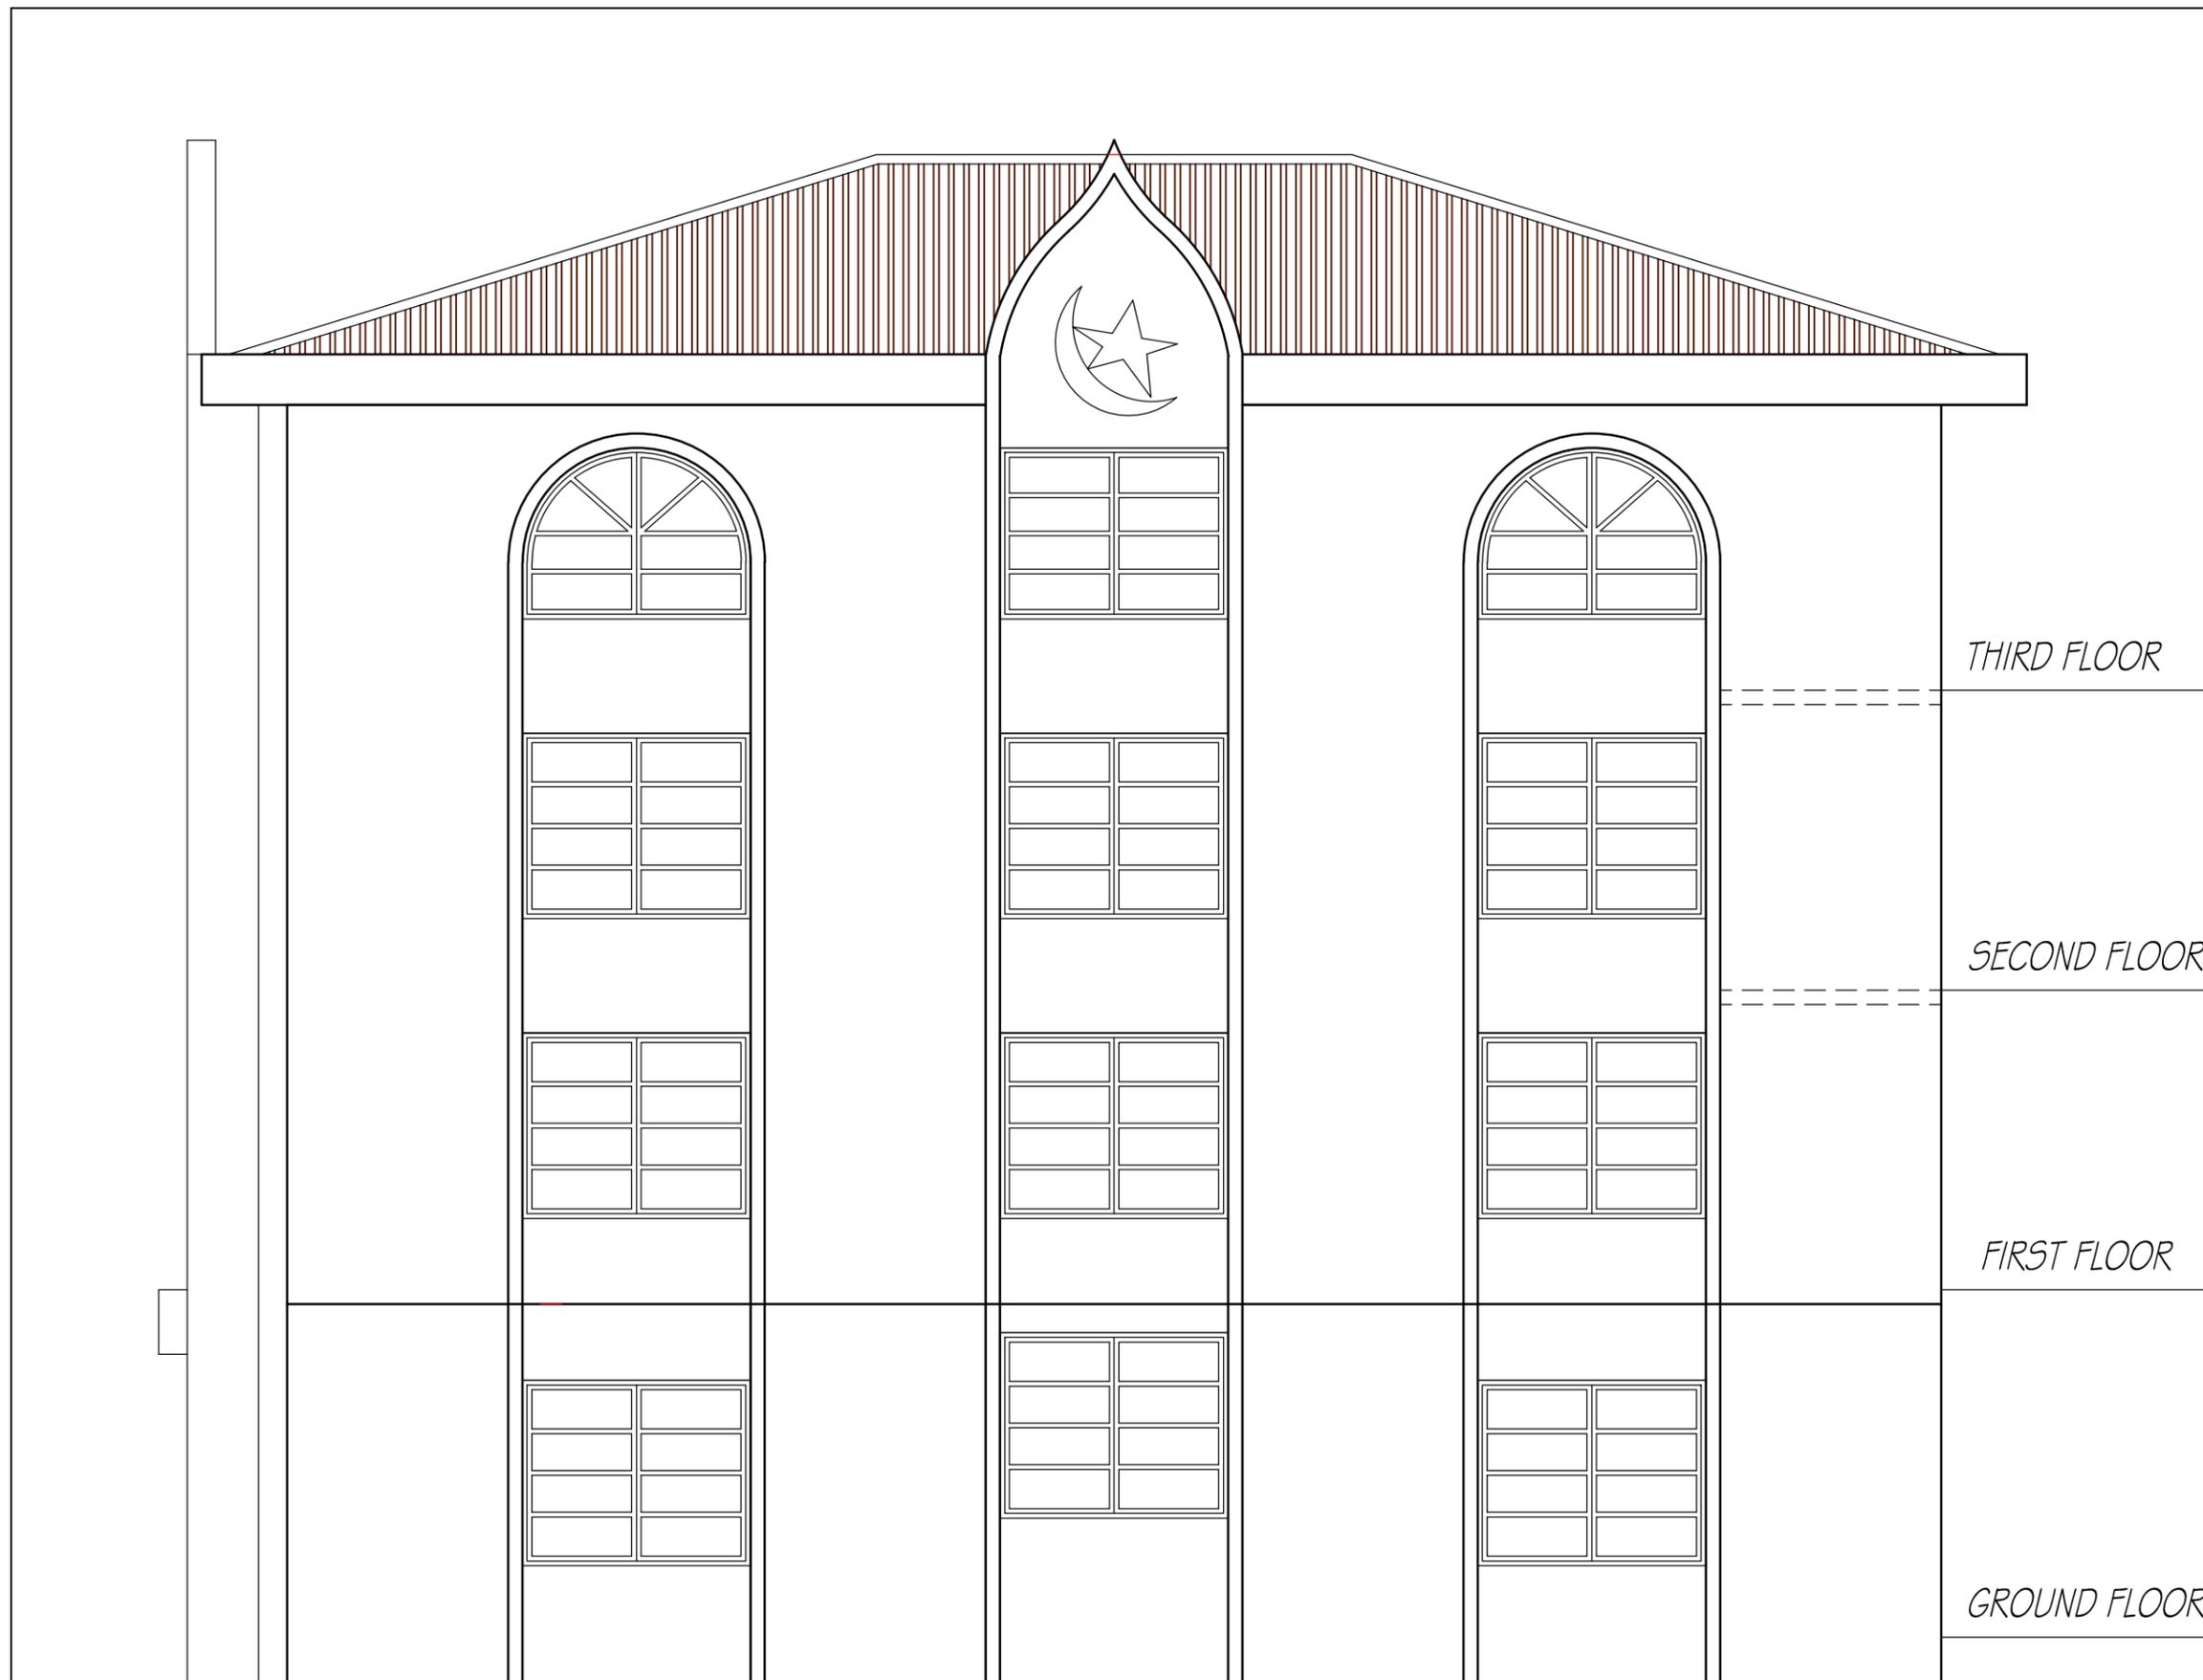

NOTES



Consultants:



Tropical Environmental Design Associates
Architects, Engineers, Development &
Management Consultants
63 Wellington Street, Freetown.
Email: tedas1989@yahoo.com

Client :

JAMIUL ATIQ

project title :

PROPOSED JAMIUL ATIQ MOSQUE
TO BE SITUATED AT
NO. 20 DAVIES STREET
FREETOWN

Dwg title:

REAR ELEVATION

Drawn : Dominic H. Sesay

Signature :

Checked :


Scale : NTS

Date : AUGUST, 2023

DWG. NO :

--

NOTES

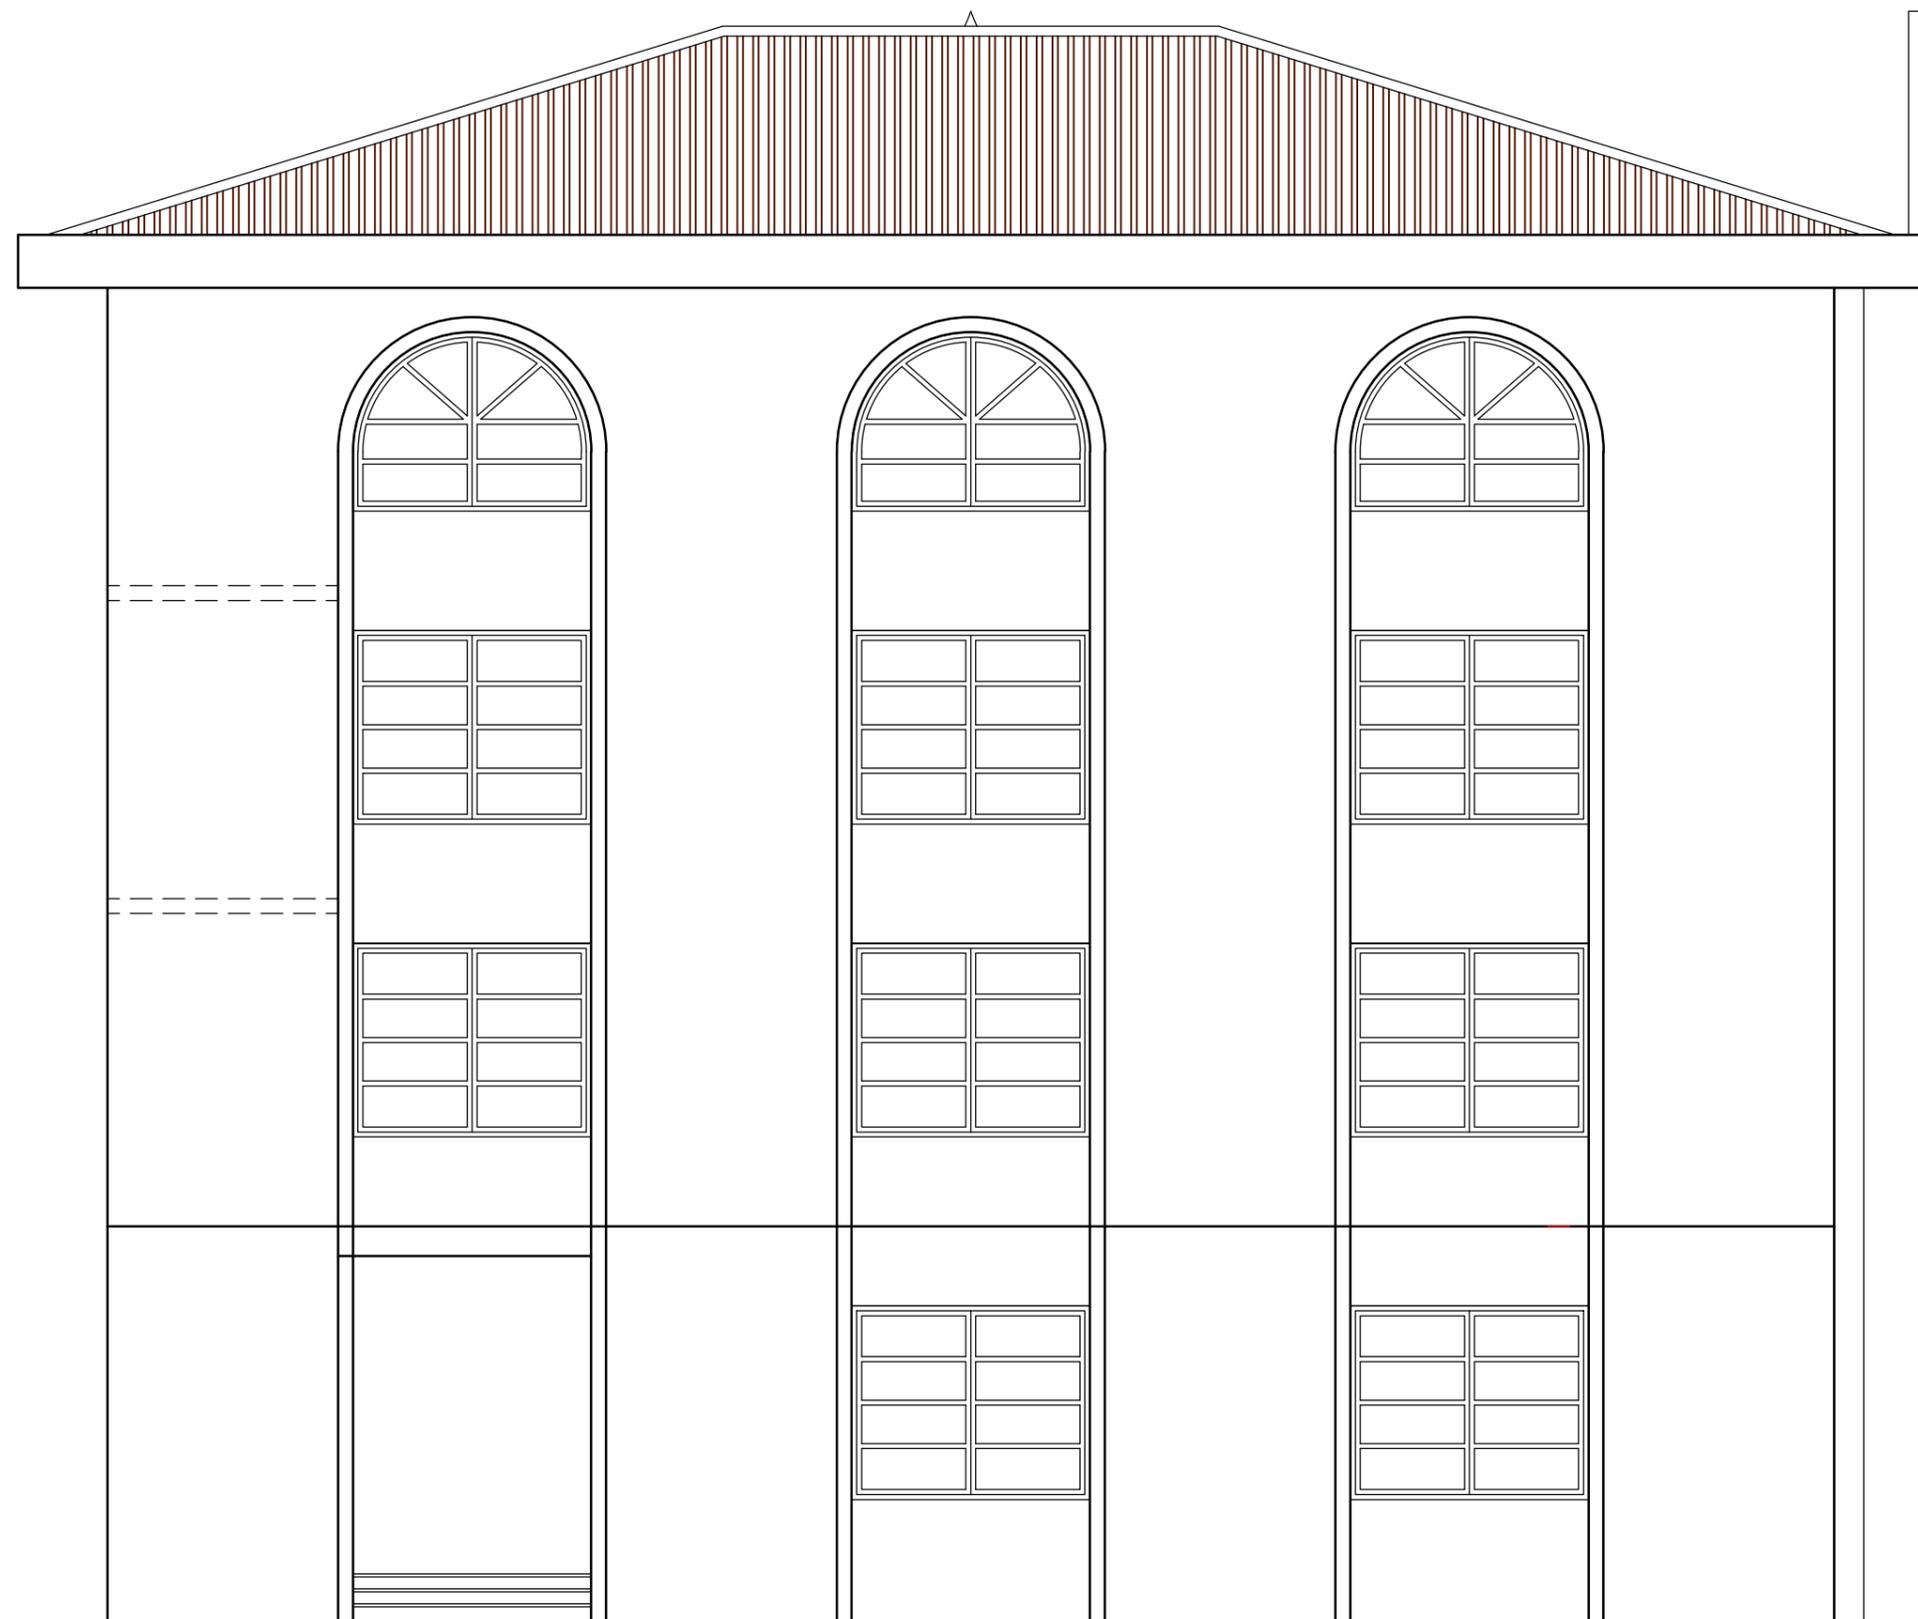

THIRD FLOOR

SECOND FLOOR

FIRST FLOOR

GROUND FLOOR

Consultants:



Tropical Environmental Design Associates
Architects, Engineers, Development &
Management Consultants
63 Wellington Street, Freetown.
Email: tedas1989@yahoo.com

Client :

JAMIUL ATIQ

project title :

PROPOSED JAMIUL ATIQ MOSQUE
TO BE SITUATED AT
NO. 20 DAVIES STREET
FREETOWN

Dwg title:

LEFT ELEVATION

Drawn : Dominic H. Sesay

Signature :

Checked :

Scale : NTS

Date : AUGUST, 2023

DWG. NO :



NOTES

Consultants:



Tropical Environmental Design Associates
 Architects, Engineers, Development &
 Management Consultants
 63 Wellington Street, Freetown.
 Email: tedas1989@yahoo.com

Client :

JAMIUL ATIQ

project title :

PROPOSED JAMIUL ATIQ MOSQUE
 TO BE SITUATED AT
 NO. 20 DAVIES STREET
 FREETOWN

Dwg title:

3 D - 1

Drawn : Dominic H. Sesay


Signature :

Checked :

Scale : NTS

Date : AUGUST, 2023

DWG. NO :

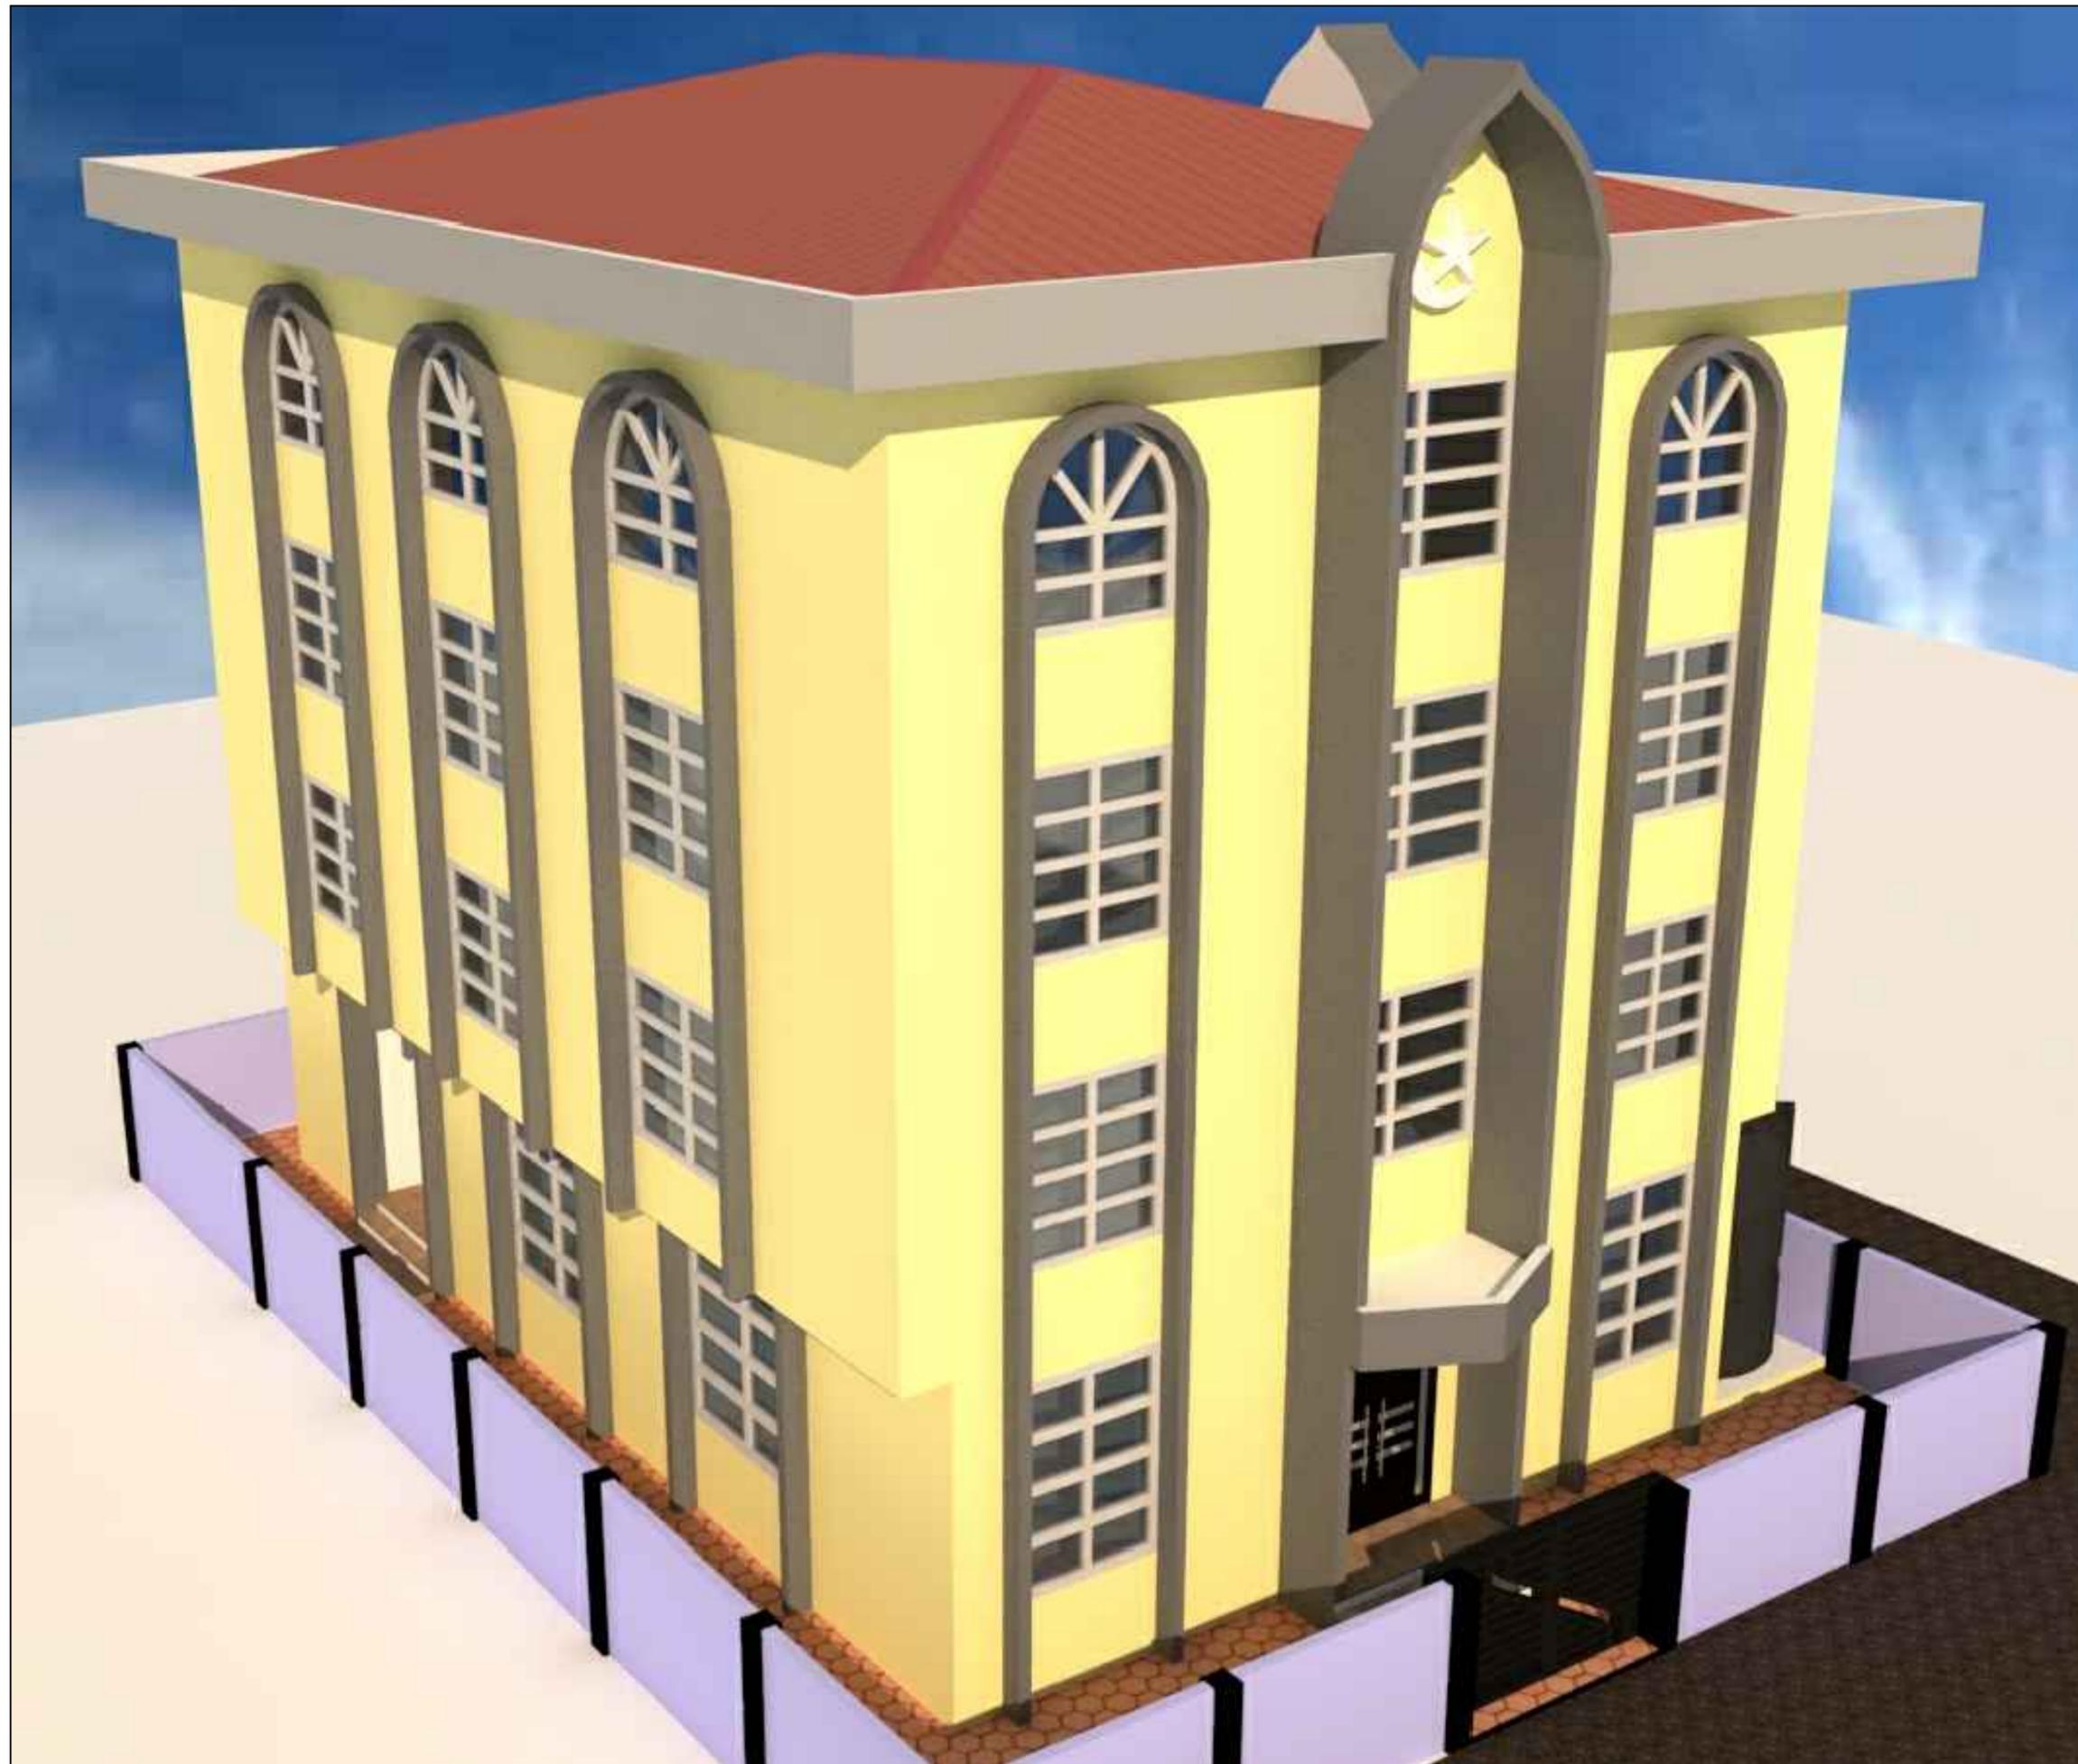

NOTES

Consultants:



Tropical Environmental Design Associates
 Architects, Engineers, Development &
 Management Consultants
 63 Wellington Street, Freetown.
 Email: tedas1989@yahoo.com

Client :

JAMIUL ATIQ

project title :

PROPOSED JAMIUL ATIQ MOSQUE
 TO BE SITUATED AT
 NO. 20 DAVIES STREET
 FREETOWN

Dwg title:

3 D - 2

Drawn : Dominic H. Sesay

Signature :

Checked :

Scale : NTS

Date : AUGUST, 2023

DWG. NO :



NOTES

Consultants:



Tropical Environmental Design Associates
 Architects, Engineers, Development &
 Management Consultants
 63 Wellington Street, Freetown.
 Email: tedas1989@yahoo.com

Client :

JAMIUL ATIQ

project title :

PROPOSED JAMIUL ATIQ MOSQUE
 TO BE SITUATED AT
 NO. 20 DAVIES STREET
 FREETOWN

Dwg title:

3 D - 3

Drawn : Dominic H. Sesay


Signature :

Checked :

Scale : NTS

Date : AUGUST, 2023

DWG. NO :

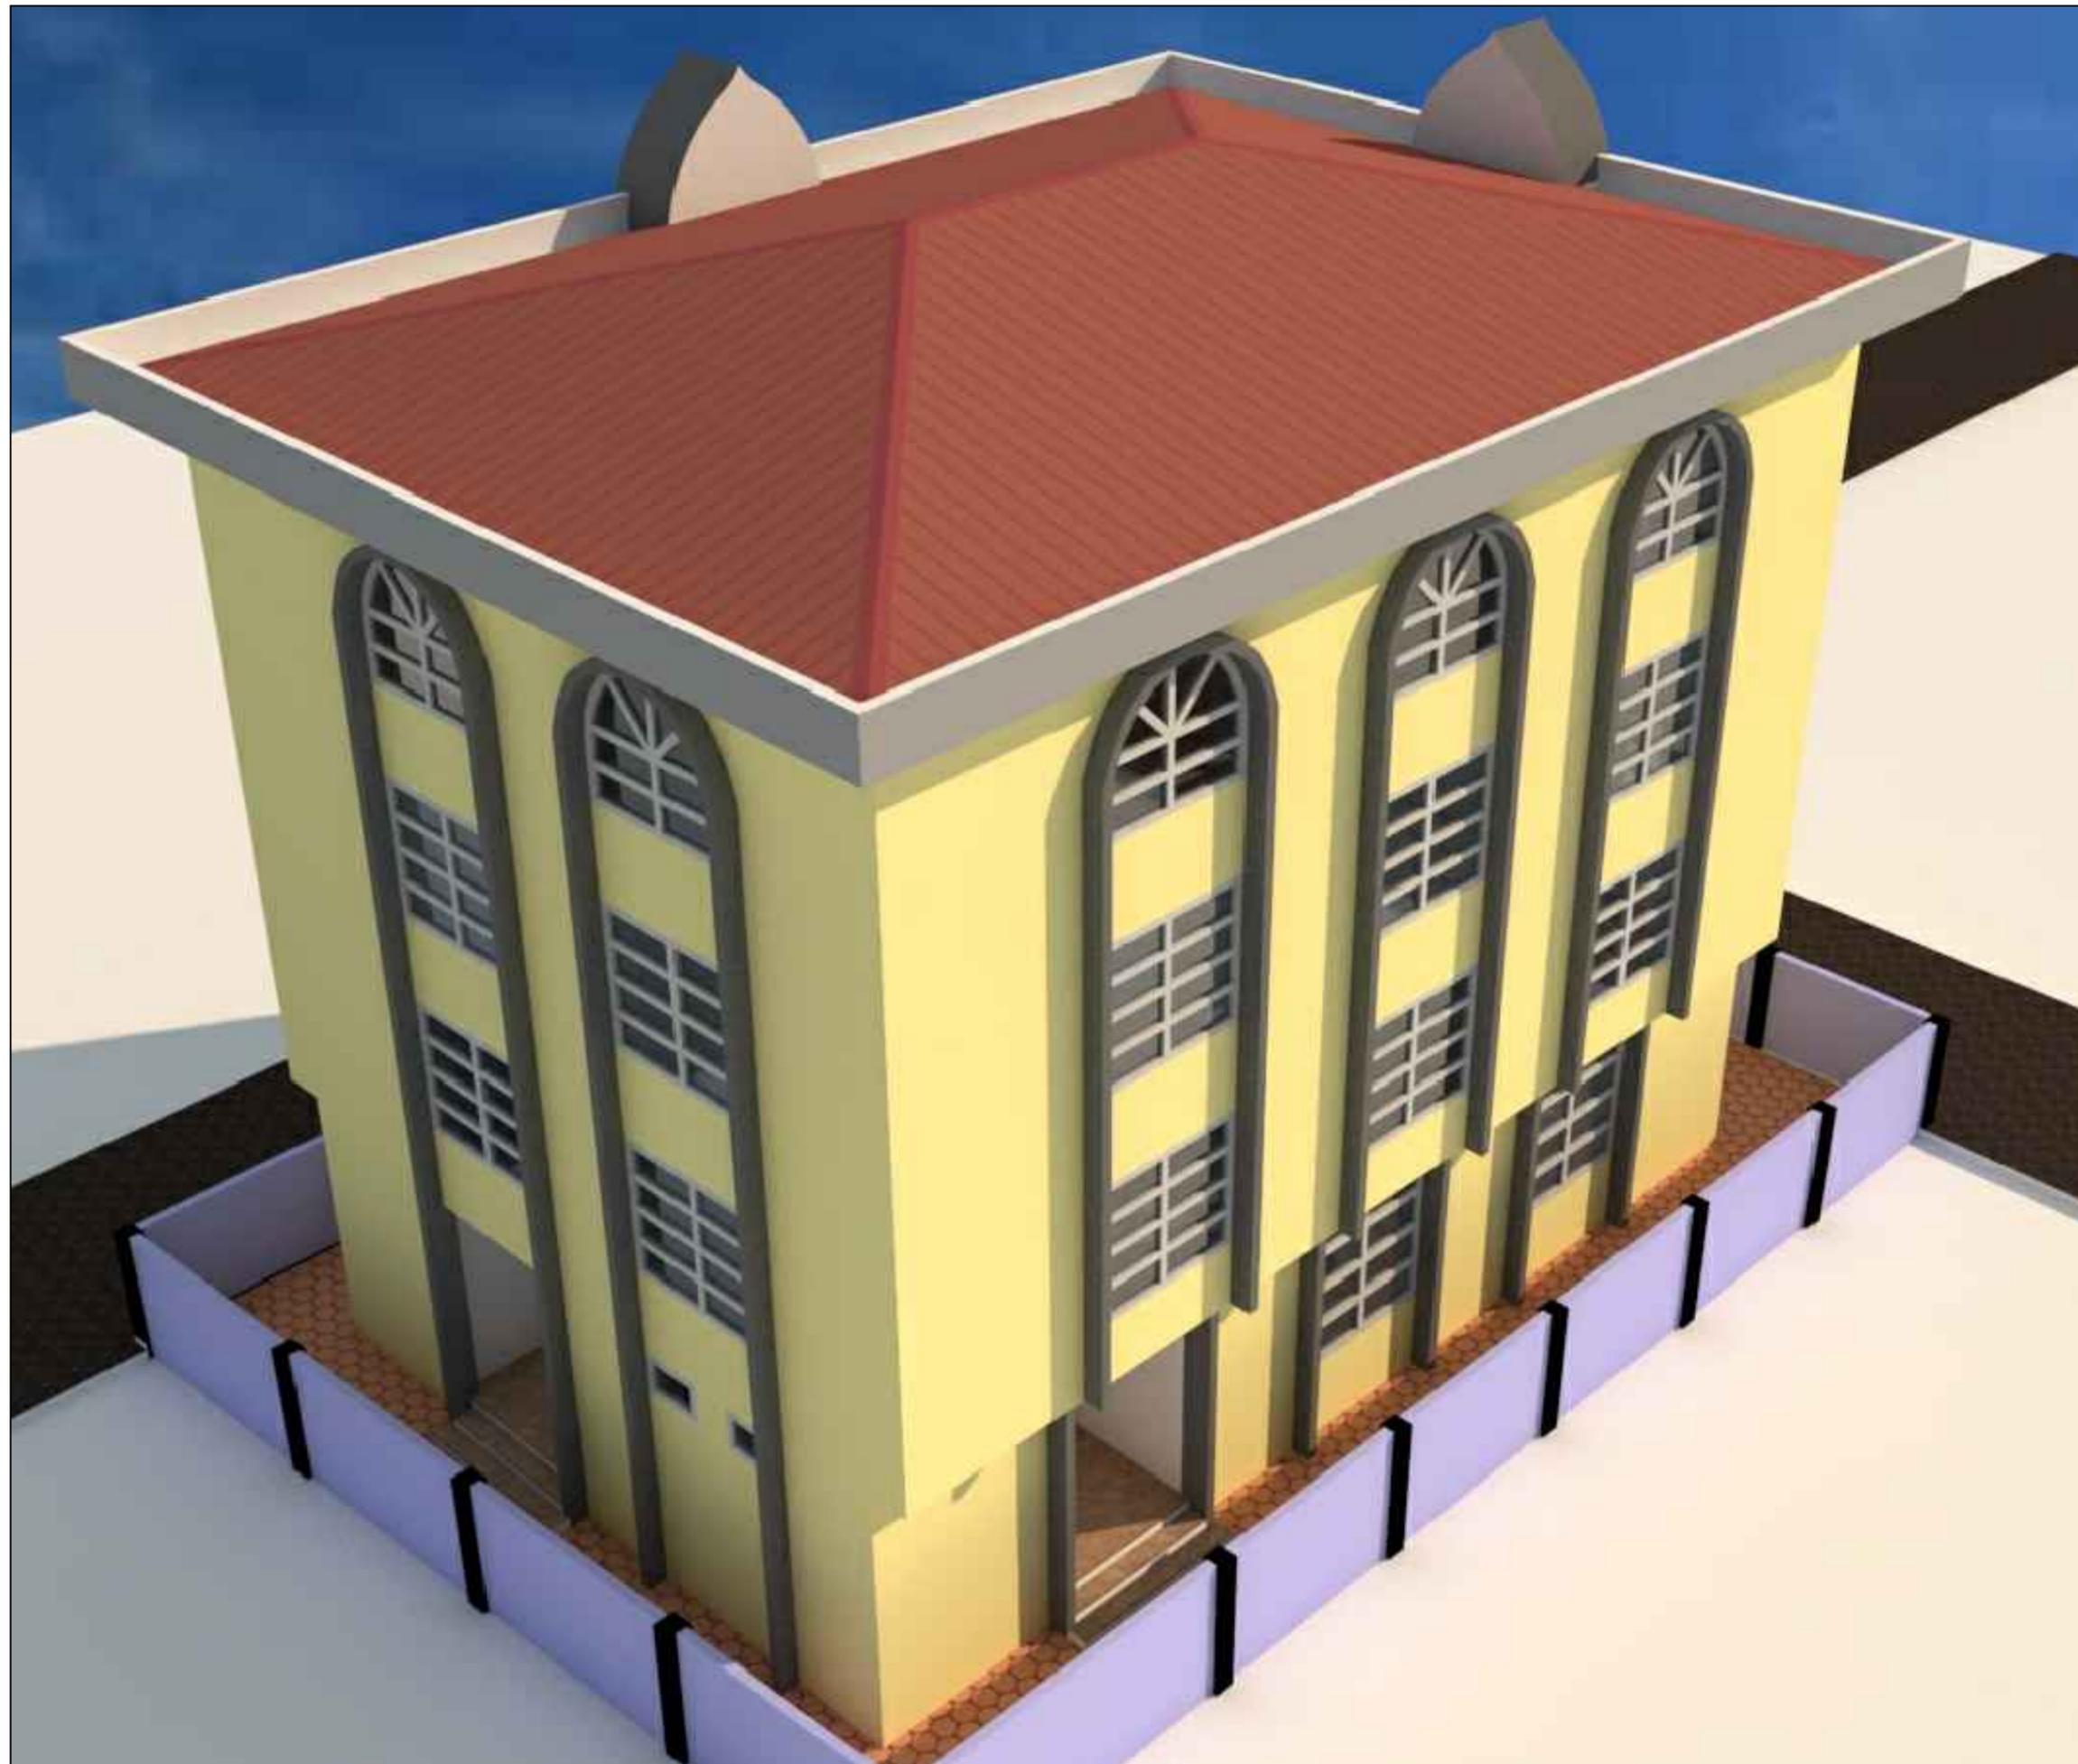

NOTES

Consultants:



Tropical Environmental Design Associates
 Architects, Engineers, Development &
 Management Consultants
 63 Wellington Street, Freetown.
 Email: tedas1989@yahoo.com

Client :

JAMIUL ATIQ

project title :

PROPOSED JAMIUL ATIQ MOSQUE
 TO BE SITUATED AT
 NO. 20 DAVIES STREET
 FREETOWN

Dwg title:

3 D - 4

Drawn : Dominic H. Sesay

Signature :

Checked :

Scale : NTS

Date : AUGUST, 2023

DWG. NO :